


1

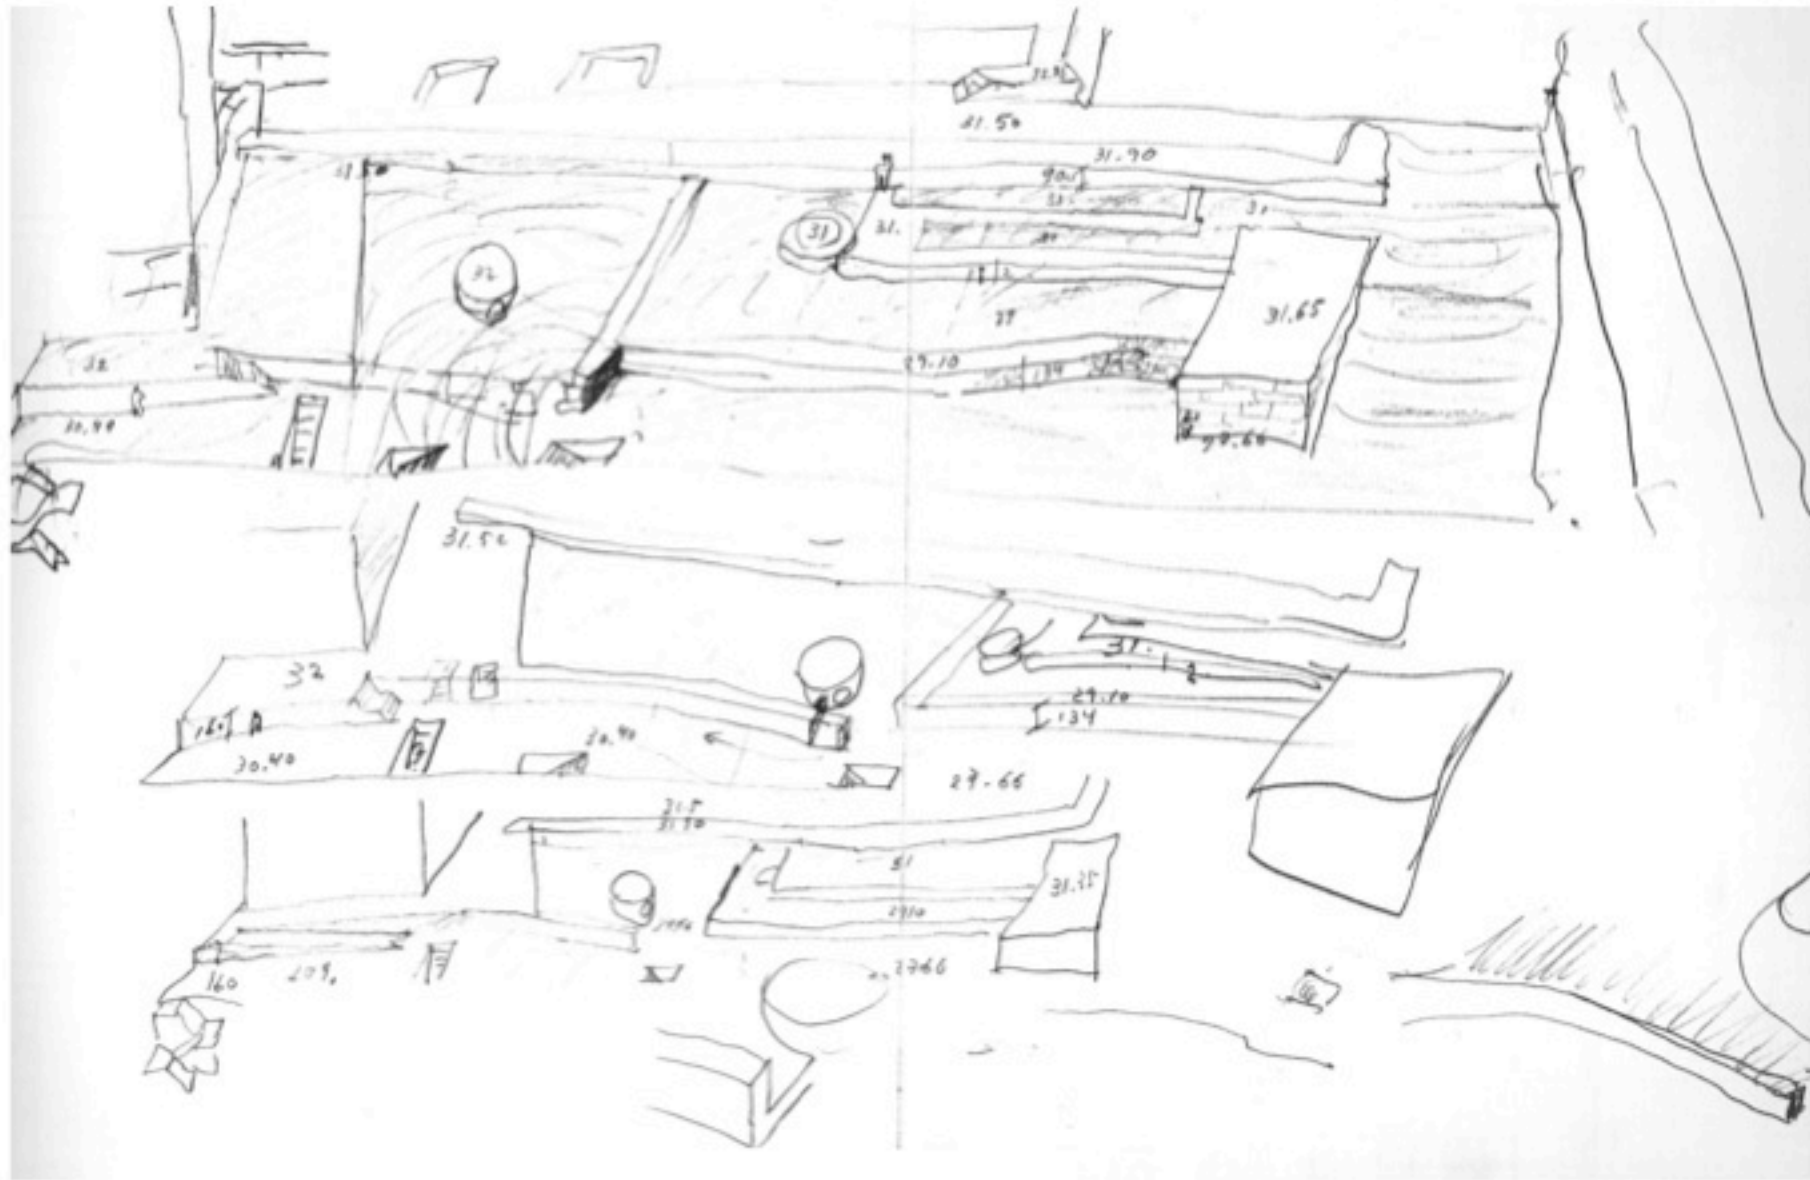


2






Pianta terzo piano

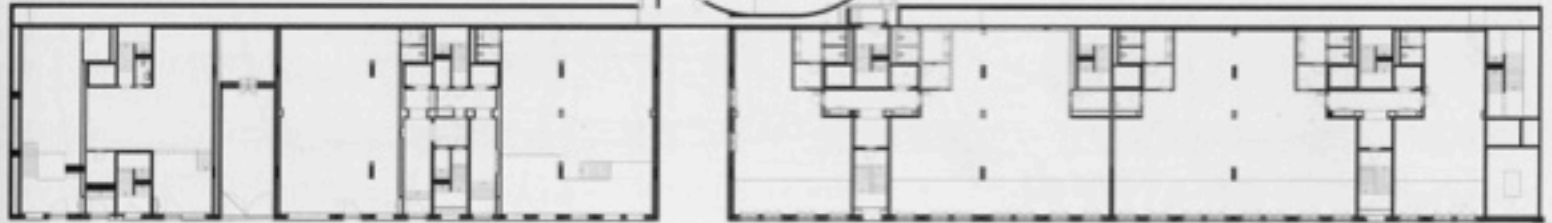


3rd Floor Plan

Pianta piano terra

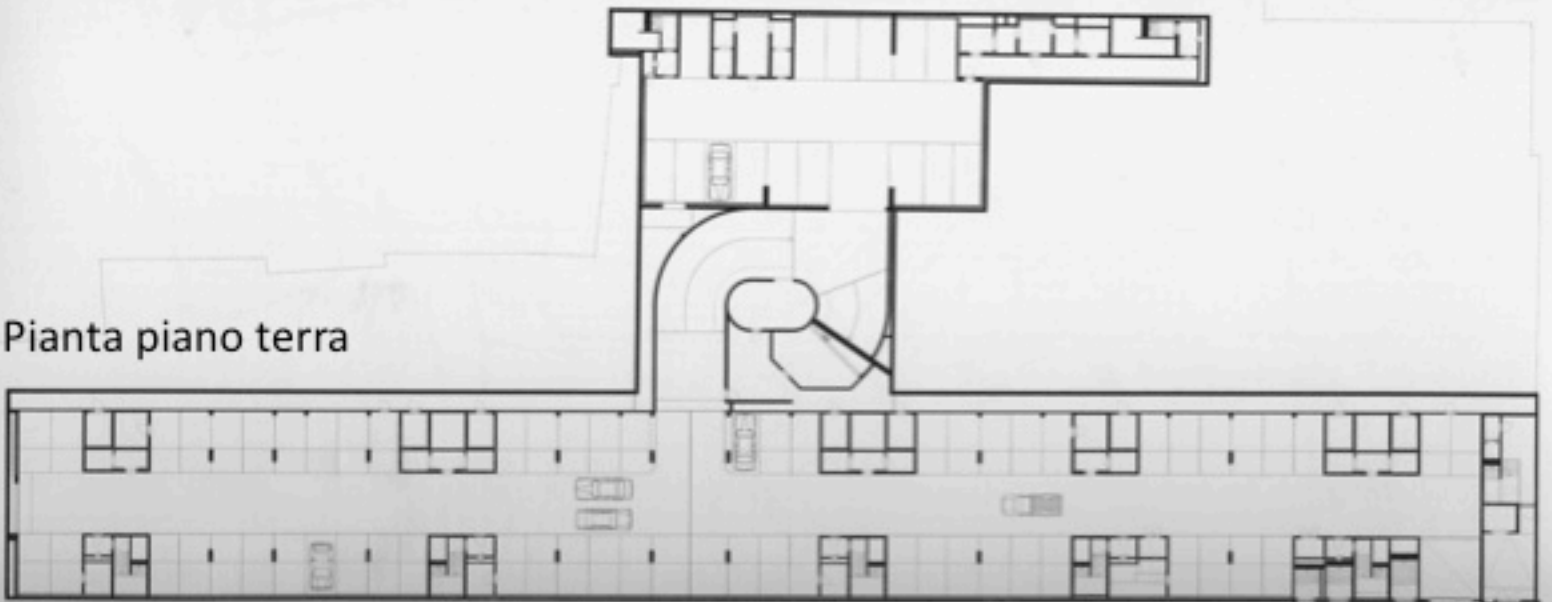


Ground Floor Plan

Pianta sesto piano


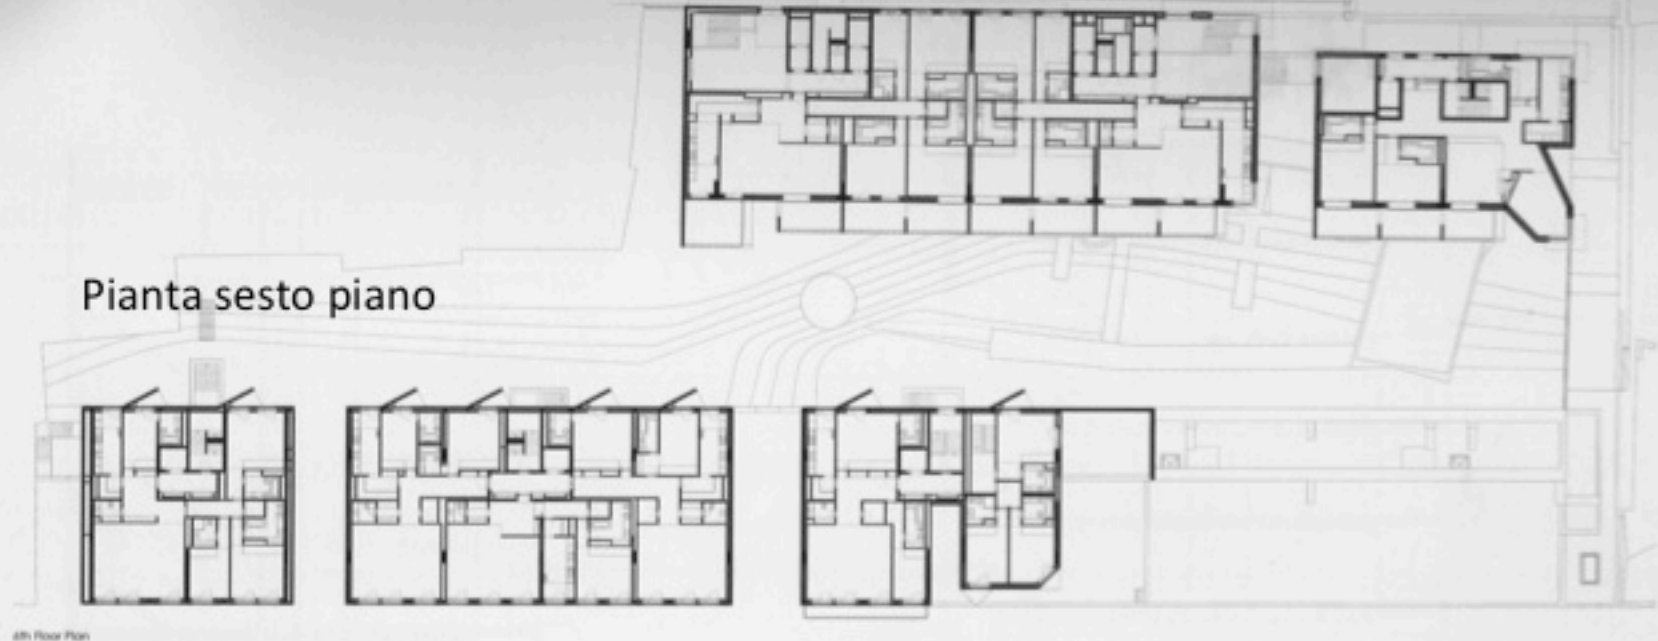


6th Floor Plan

Pianta quinto piano

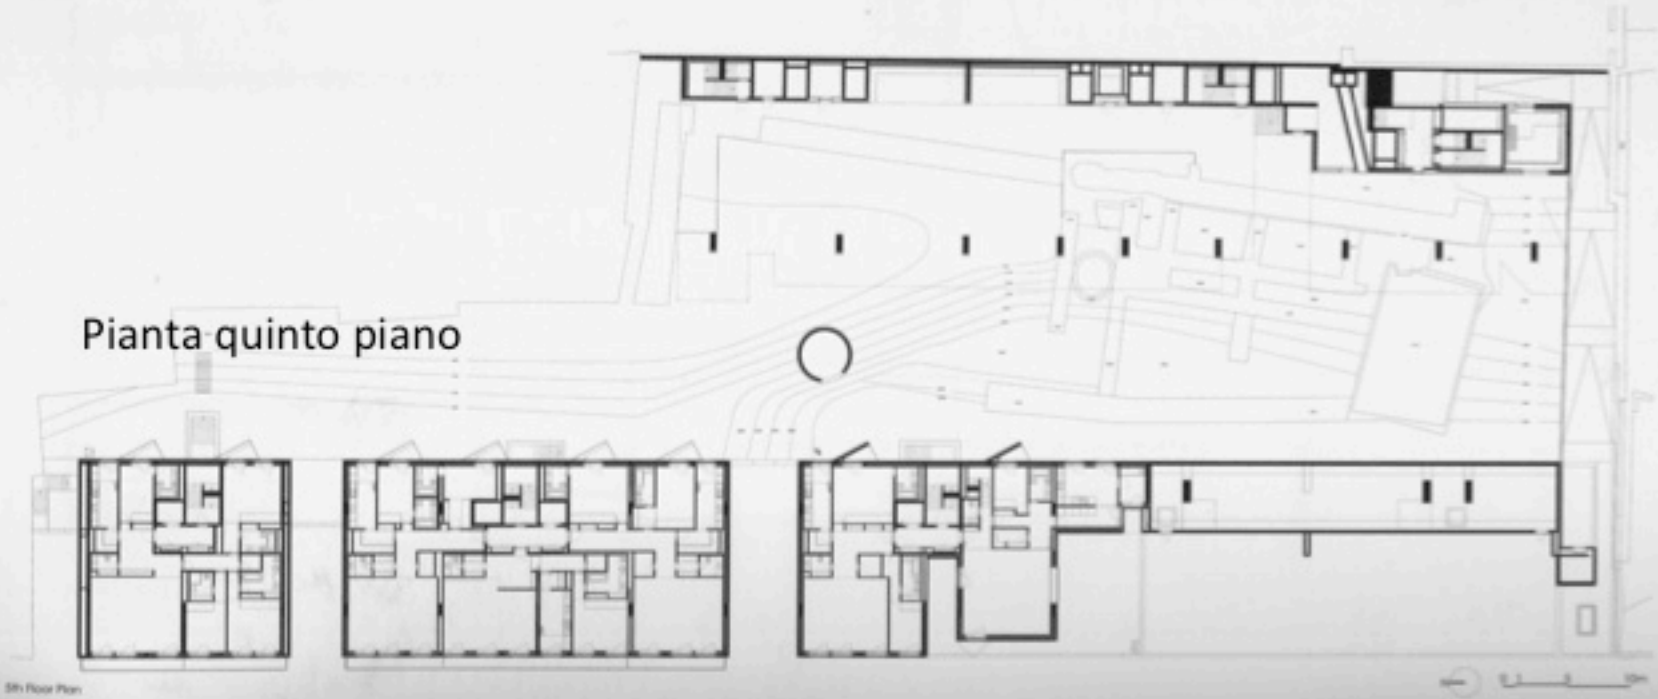

5th Floor Plan

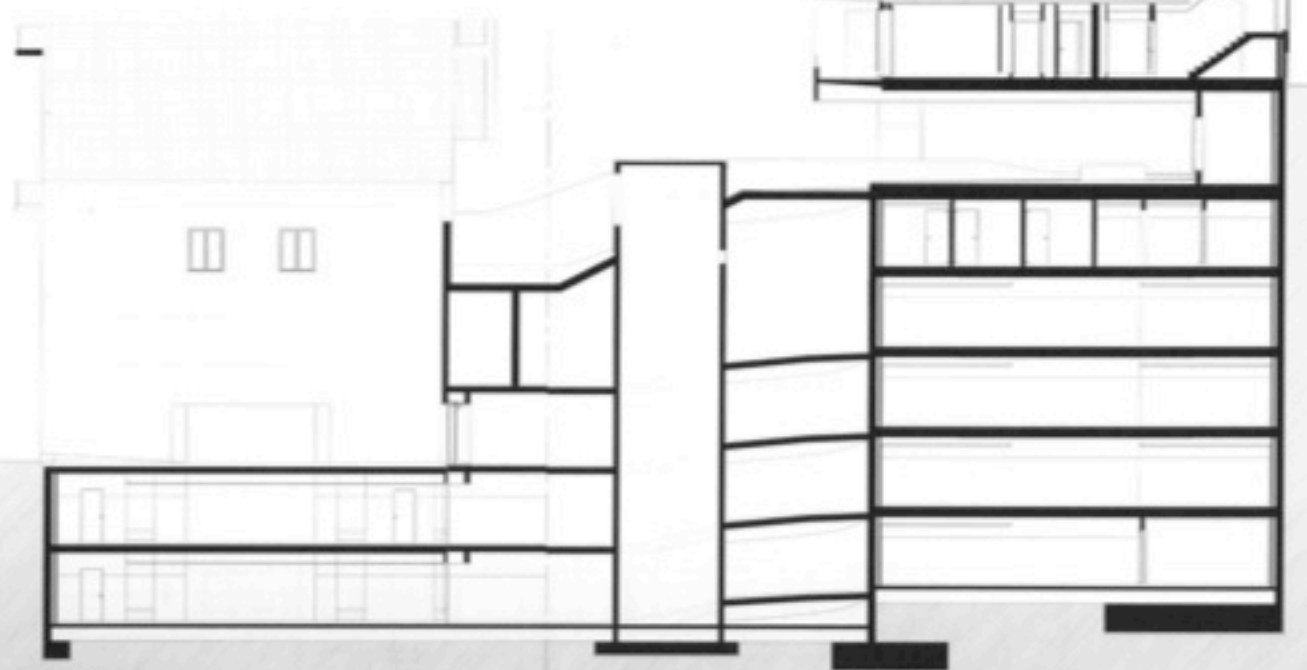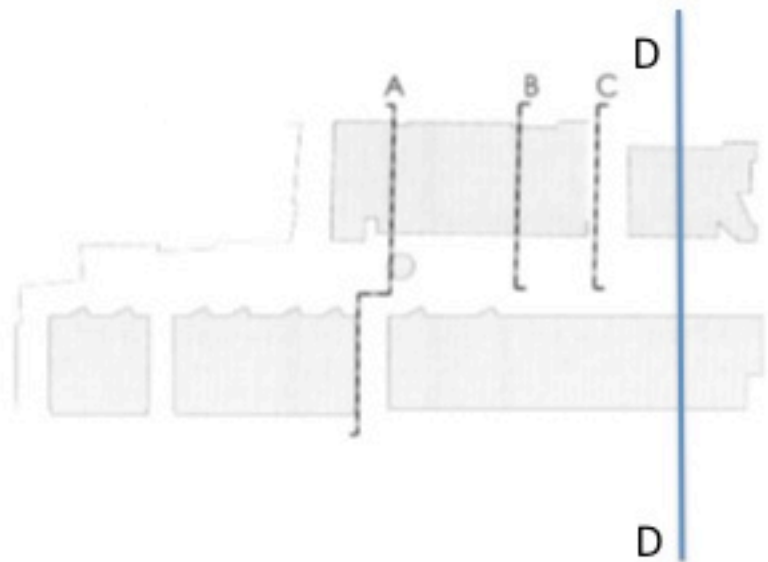


7

Sezione A

Section A



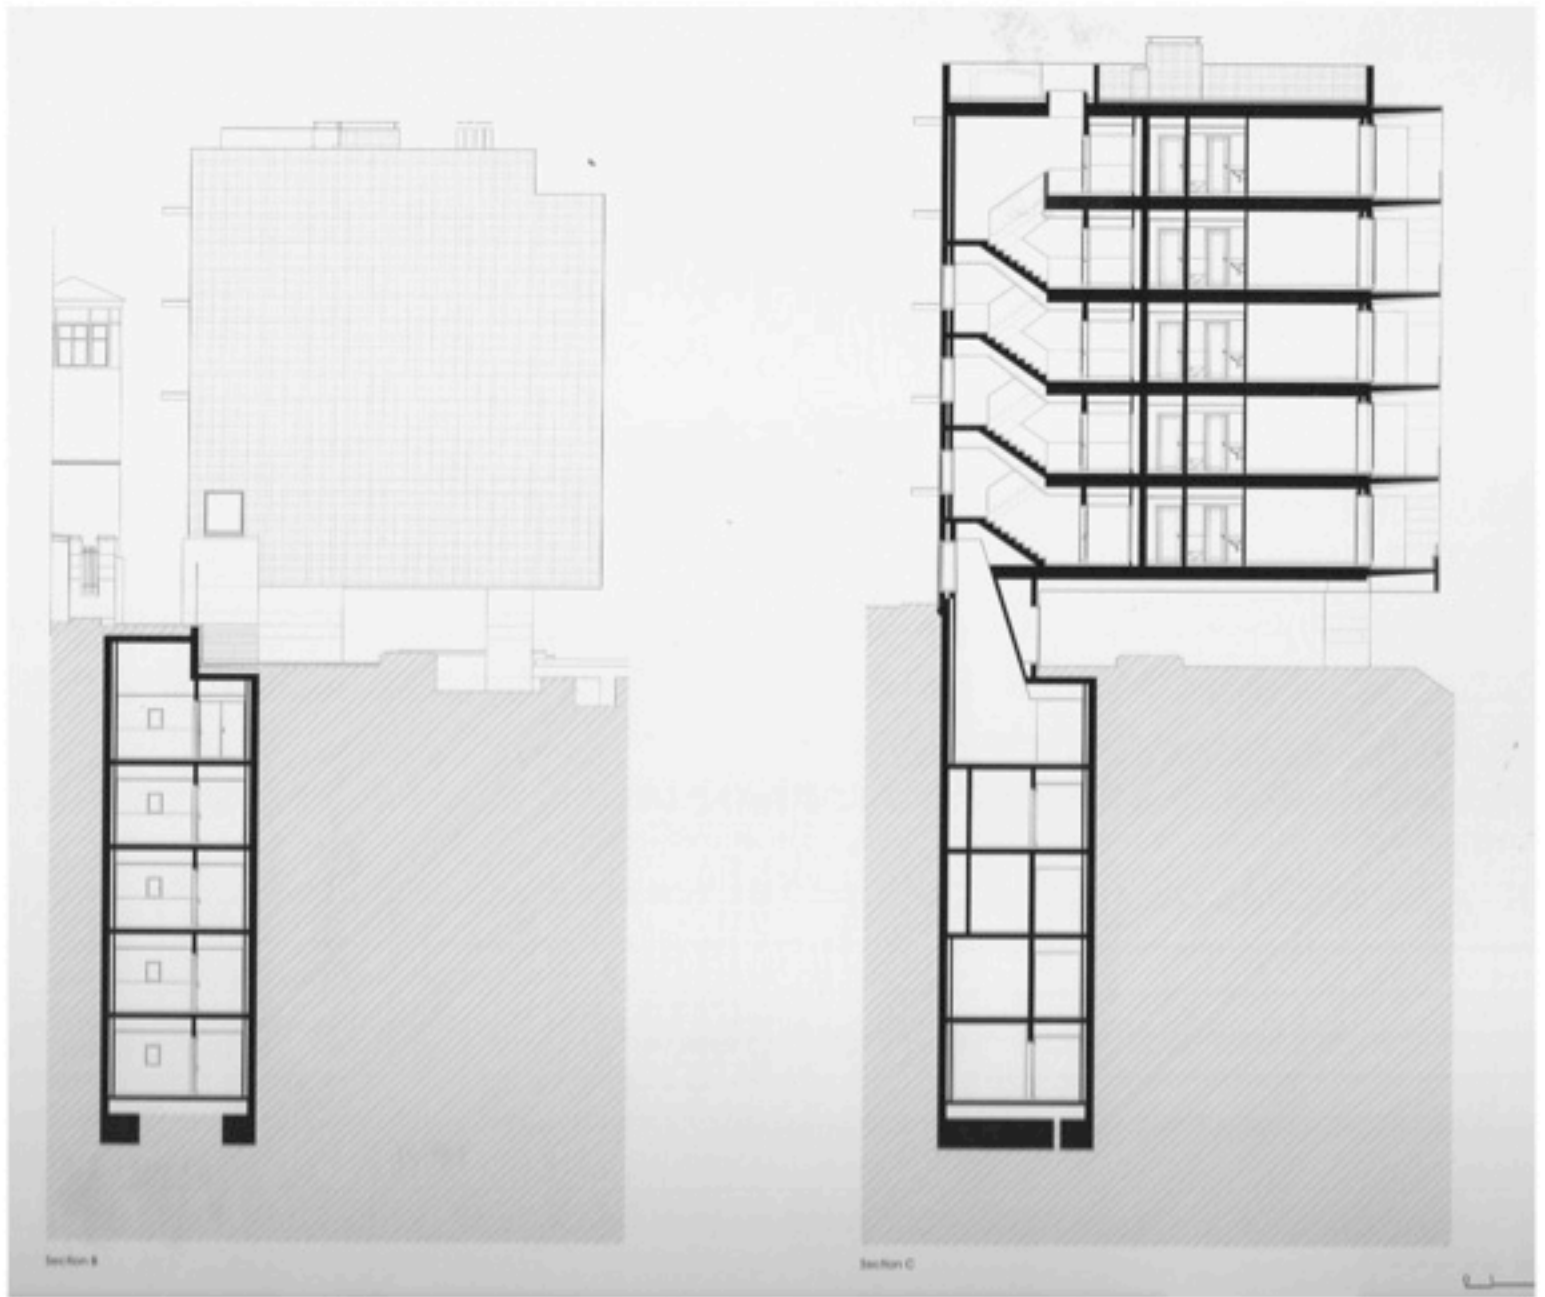

Sezione B

Sezione C



Rua Antonio Maria Cardoso - East Elevation

Rua Antonio Maria Cardoso – Fronte est



Rua Antonio Maria Cardoso - West Elevation


Rua Antonio Maria Cardoso – Fronte ovest





Rua do Alecrim - West Devotion


Rua do Alecrim- Fronte ovest

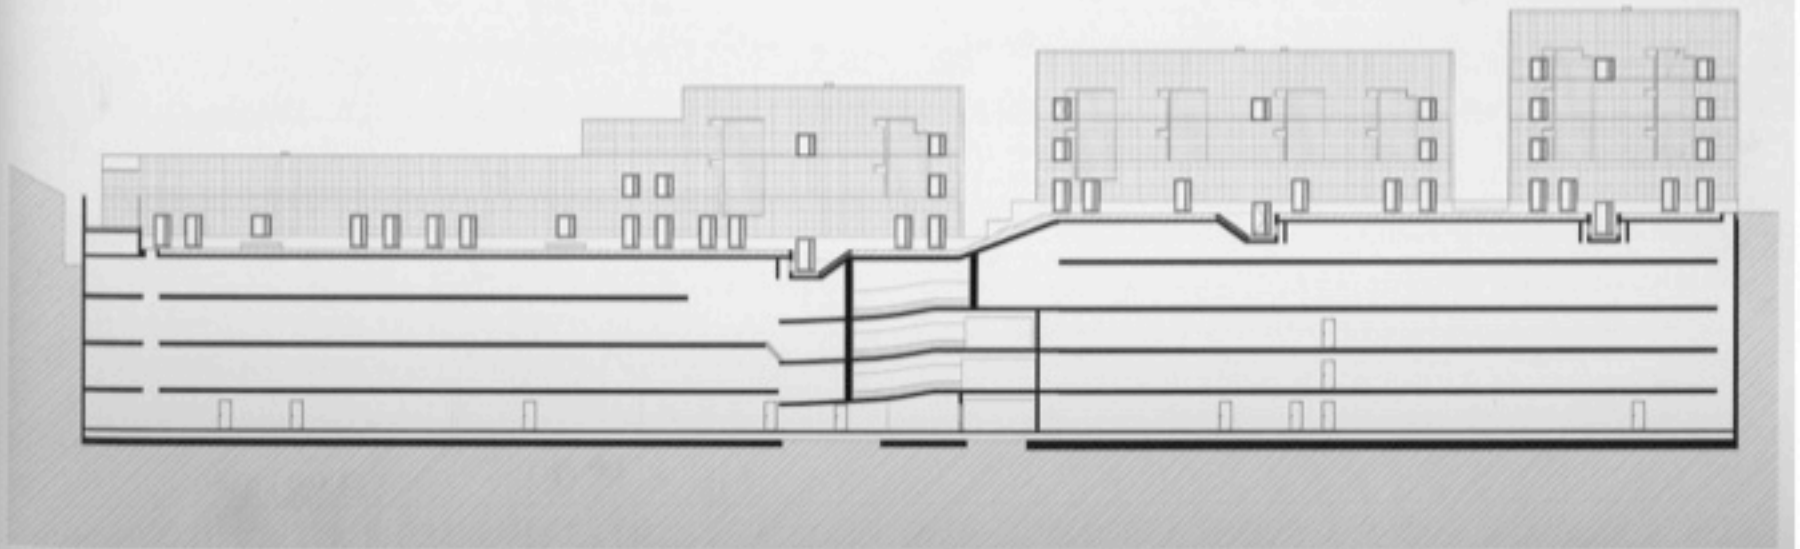

Rua do Alecrim - East Devotion



11

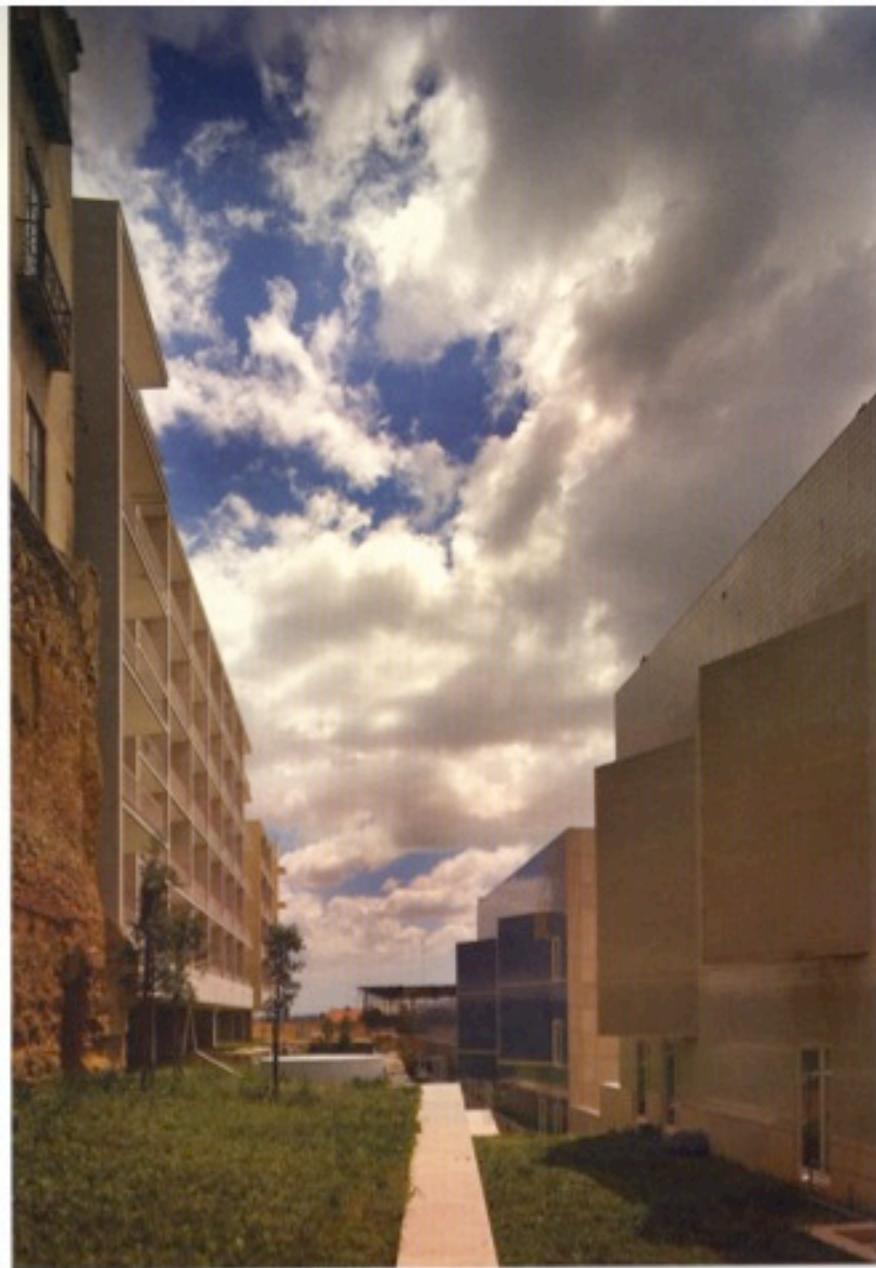

12



13



14



15



17



16



18



19



20



21